
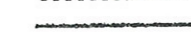




TEIKNFORKLARING

-  Plangrense
-  Føremålsgrense
-  Spesialområde, PBL § 25, 1. ledd nr. 6
-  LNF-område, PBL § 25, 1. ledd nr. 2

AREAL


- Regulera område: 108 dekar
- Område for steinbrot: 32 dekar
- Opplag knusa masser: 12 dekar
- Reserve steinbrot: 11 dekar
- Buffersone: 35 dekar

MASSER

- kote 640-650: 60.00
- kote 640-660: 260.00
- kote 640-670: 450.00



REGULERINGSPLAN FOR DEL AV KVÅLE, GNR. 69, BNR. 1 TOKKE KOMMUNE		Målestokk 1 :
STEINBROT MED KNUSEANLEGG VED KVÅLEMOEN		
SAKSHANDSAMING I FYLGJE PBL	SAKSNR	DA
1. gongs handsaming i Planutvalet		
Offentleg ettersyn frå _____ til _____		
Godkjenning i Kommunestyret		
Planen utarbeidd av:		
		
3890 Vinje Tlf: 350 71 312 Fax: 350 71 003 e-post: gmserv@online.no		30.7

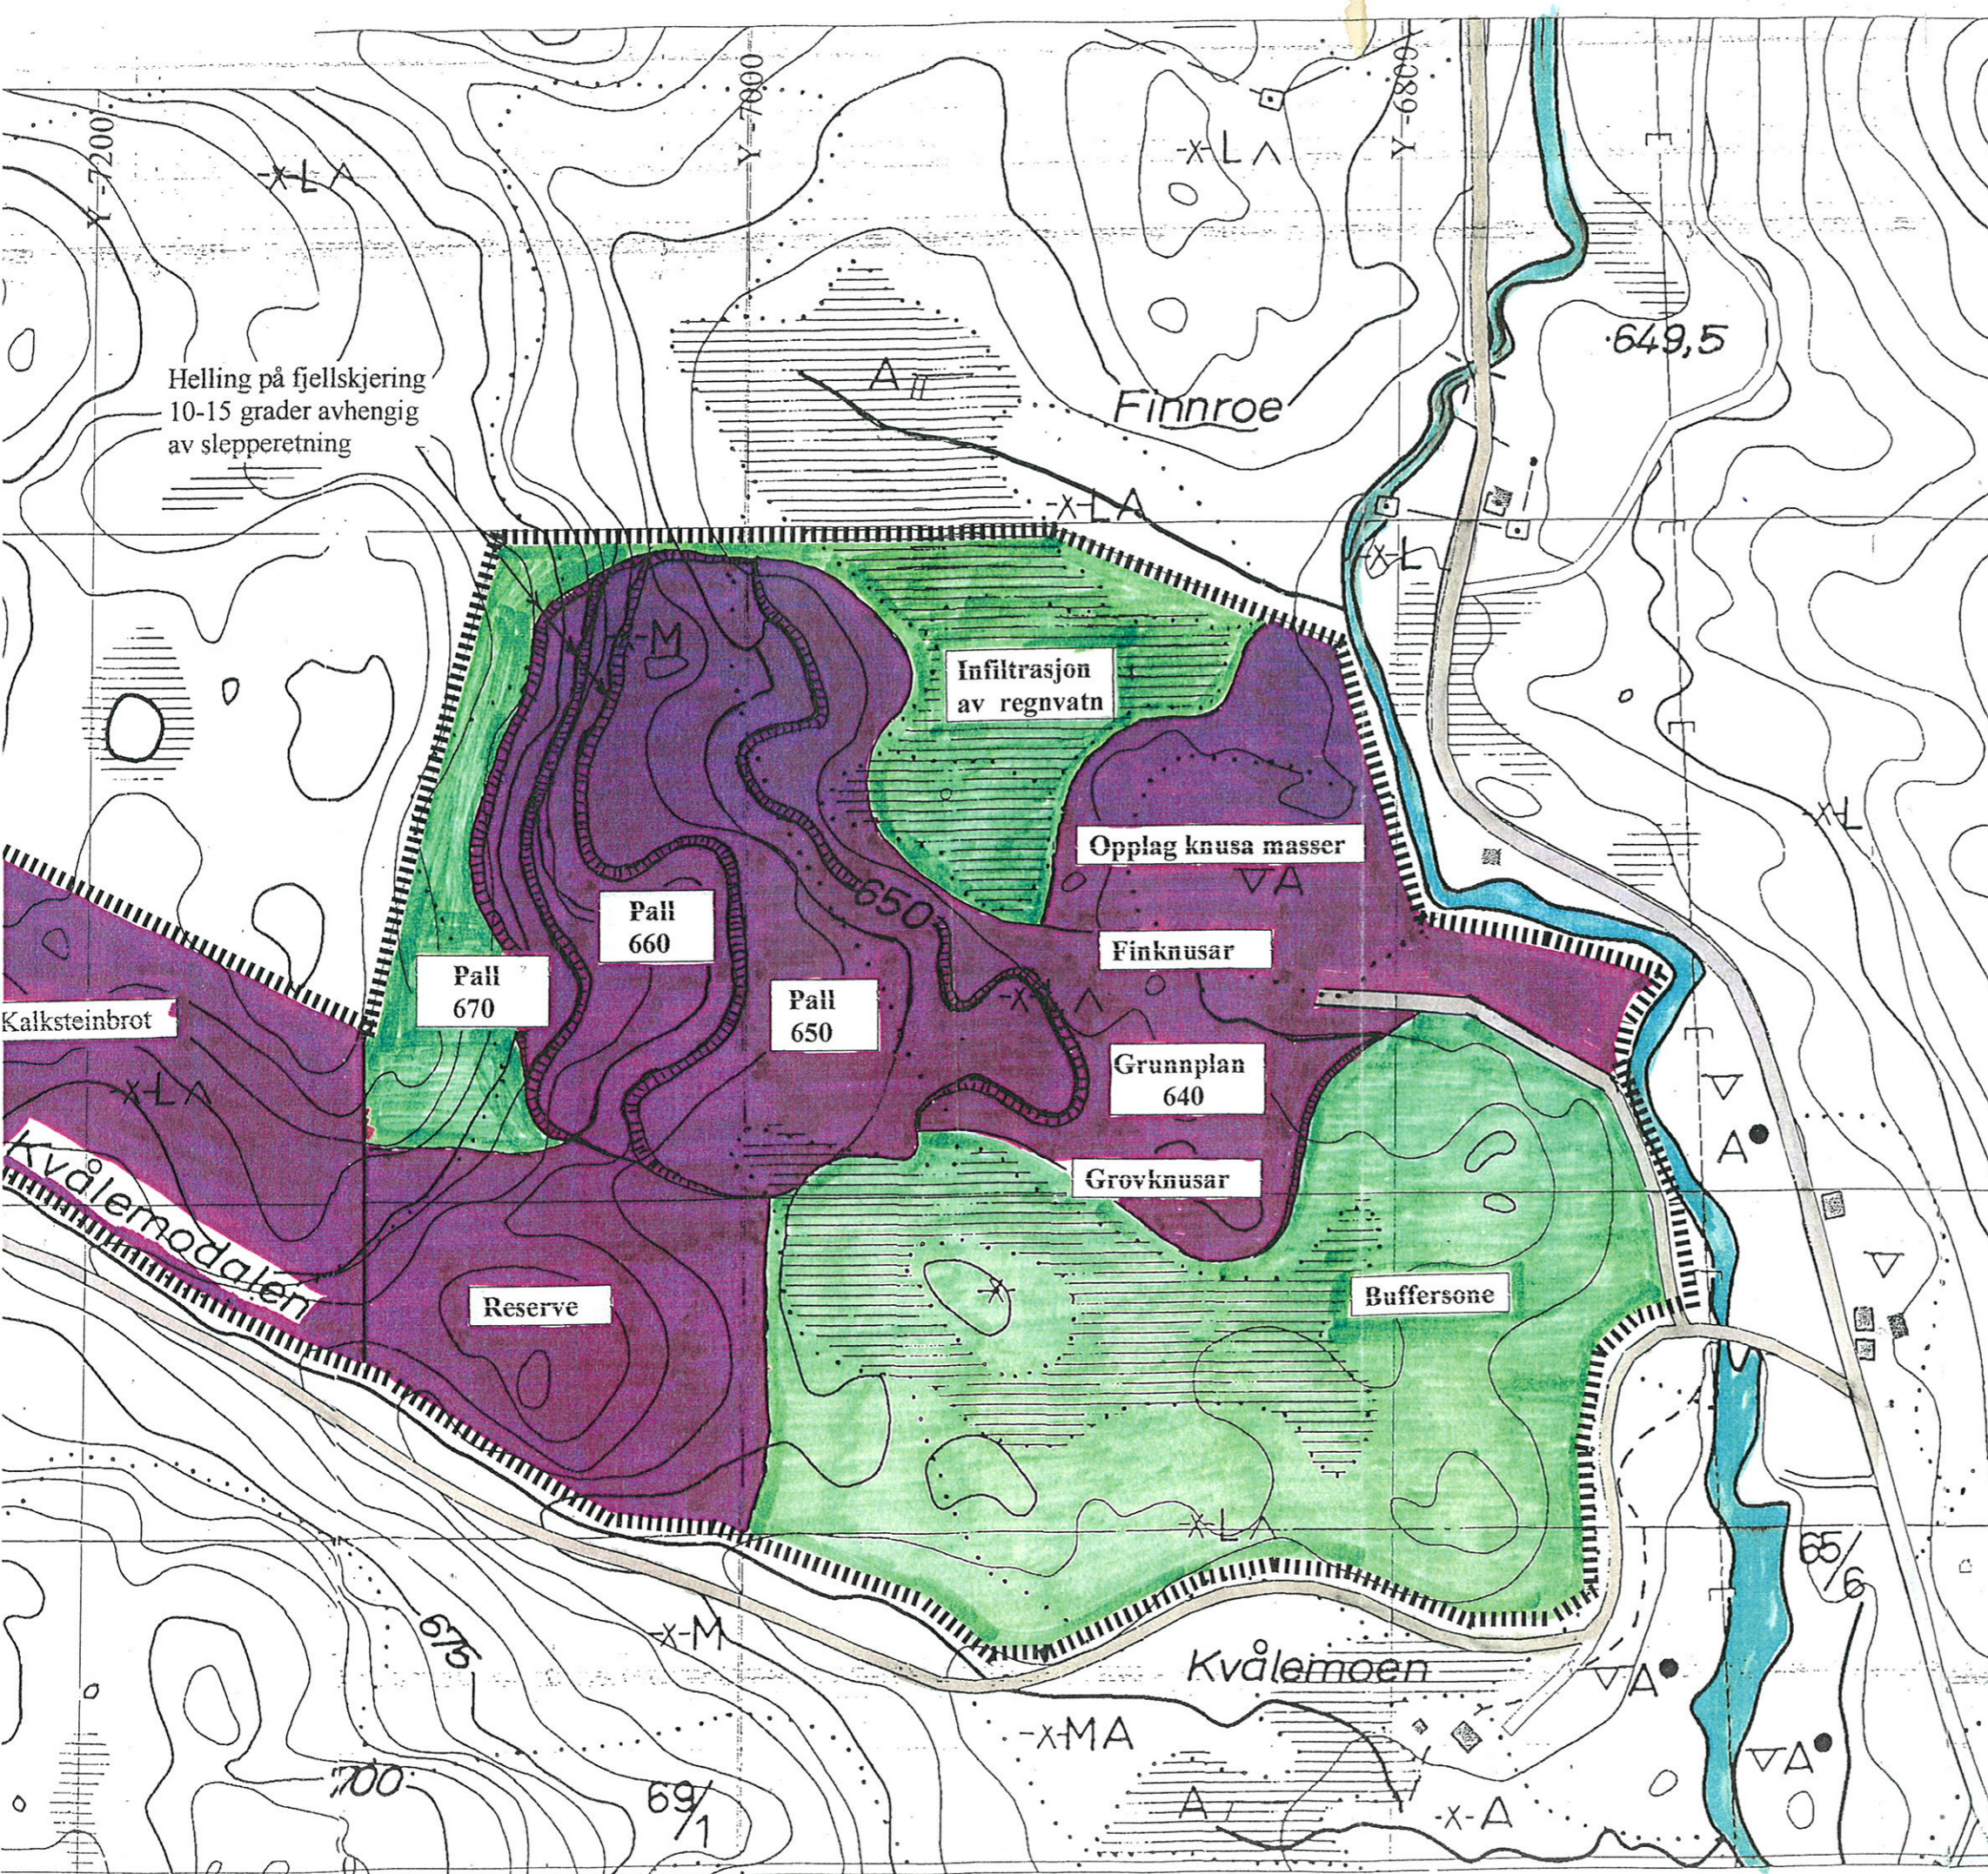

Helling på fjellskjering
10-15 grader avhengig
av slepperetning

Kalksteinbrot

Kvålemodalen

Reserve

Infiltrasjon
av regnvatn

Opplag knusa masser

Finknusar

Grunnplan
640

Grovknusar

Buffersone

Kvålemoen

Haukomsnoen